


Key

01A ADVANCED WARNING ACCESS TO ROAD AHEAD CLOSED ON ____ TO ____ FOR ____ DAY(S) FROM ____ TO ____	01 ROAD CLOSED P7105 750mm	02 Diversions ENDS	03 Diversions ENDS	04 Diverted traffic →	05 Diverted traffic ←	06 Diverted traffic ↑	07 Diversion →	08 Diversion ←	09 Diversion ↑	10 ROAD AHEAD CLOSED	11 Diverted traffic ↻	12 Diverted traffic ↻	13 Diverted traffic ↻	14 ROAD CLOSED AHEAD ACCESS AS FAR AS WITHERINGTON FARM FOLLOW DIVERSION	15 ROAD CLOSED AHEAD ACCESS AS FAR AS ALDERBURY FARM FOLLOW DIVERSION
--	--	---------------------------------	---------------------------------	---------------------------------	---------------------------------	---------------------------------	--------------------------	--------------------------	--------------------------	--------------------------------	---------------------------------	---------------------------------	---------------------------------	---	--

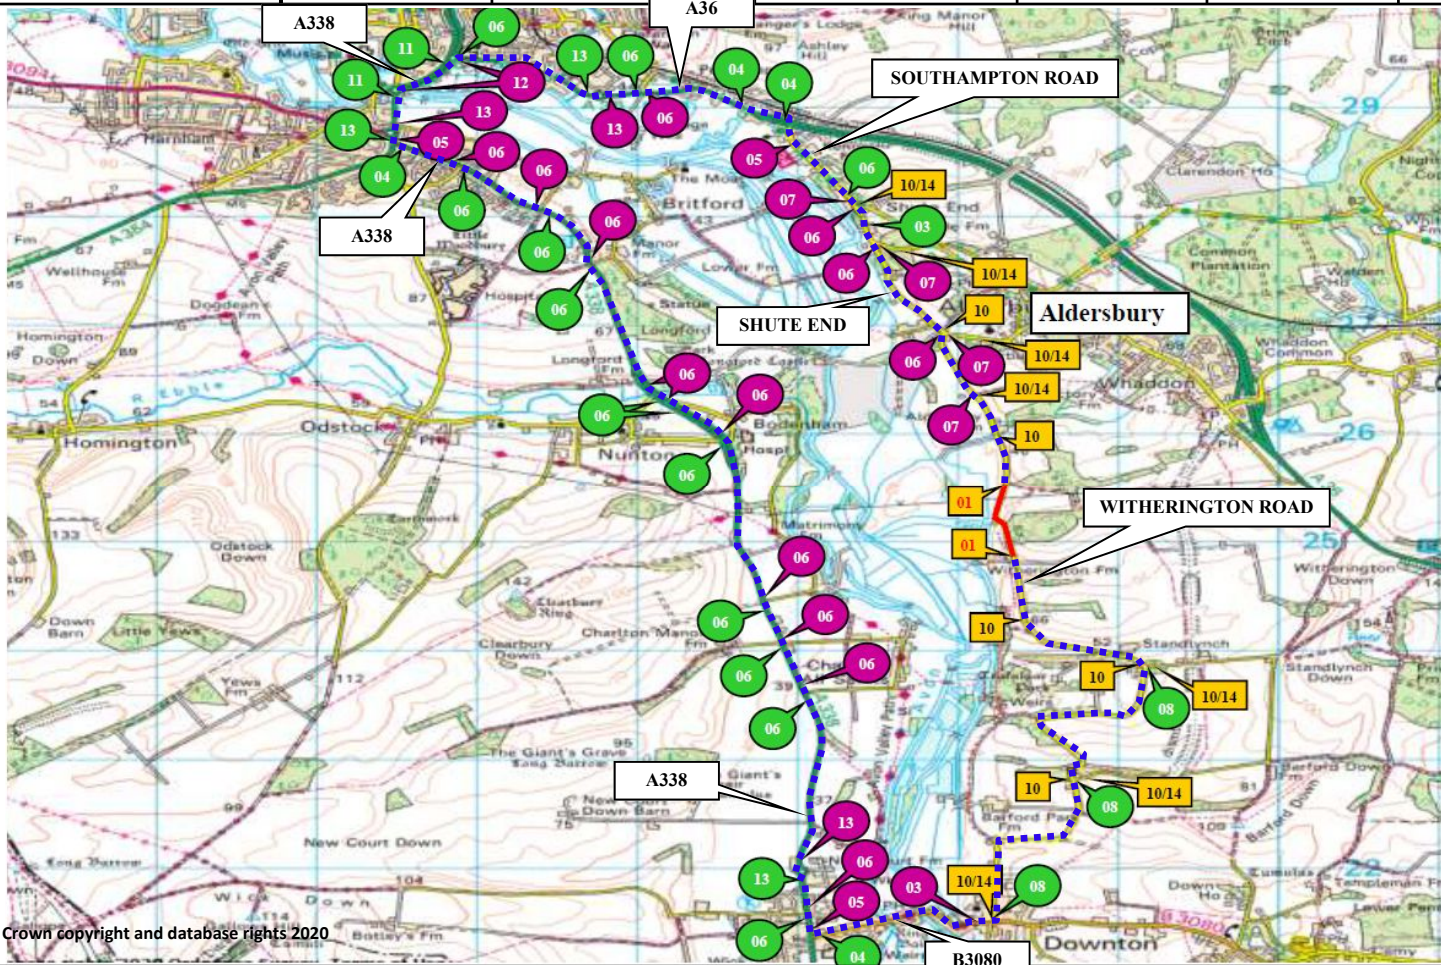

16
ROAD AHEAD CLOSED
←

17
ROAD AHEAD CLOSED
→

Diverted traffic
→

Diverted traffic
←



Barriers, cones and flashing lamps required each end of road closure

© Contains OS data Crown copyright and database rights 2020

A-Plant LUX
TRAFFIC CONTROL & MANAGEMENT
A-Plant Lux Traffic Control & Management
Kemble Airfield Enterprise Park
Cirencester Road
Kemble
GL7 6BQ
☎ 03700 500 792
📠 0845 004 7105

Note
1. All equipment shall be approved and shall comply with the Department Of Transport specification MCE0111. This drawing does not show the normal road works signage that will be required as per Chapter 8.
2. All signs to be in accordance with TSGRD 2002 and to minimum class retroreflective.
3. Minimum height of lettering to be 60mm and sign boards to be 1000mm (750mm where appropriate).
This drawing is protected by copyright and the information contained therein is confidential.
This drawing may not be copied and the information therein may not be used, or disclosed to a third party, wholly or in part with the written permission of A-Plant Lux Traffic Controls Limited.

CROWN COPYRIGHT DATA REPRODUCED BY PERMISSION OF THE CONTROLLER OF HMSO

CLIENT DETAILS OPENREACH	REP/DEPOT 242	DRAWN BY MW	ADDRESS 260M N OF WITHERINGTON FARM COTTAGES WITHERINGTON ROAD ALDERBURY WILTSHIRE SP5 3QY		
AMEND # 00	SHEET # 1 OF 1	DATE 06/04/2020			
TIME OF WORKS					
OFF PEAK 0930-1530	NIGHT 2100-0600	WEEKEND SAT/SUN	WEEKDAY MON-FRI	24HR WORKS	
✓					BUS ROUTE AFFECTED

	ROAD CLOSURE		CLOCKWISE DIVERSION
	DIVERSION		ANTI-CLOCKWISE DIVERSION
			ROAD CLOSURE SIGN
ROAD CLOSURE LENGTH (APPROX)		200M	
ROAD CLOSURE WIDTH (APPROX)		4.7M	
HIRE ADVICE	242-S007902		