


100
Millimetres
10
0
DO NOT SCALE

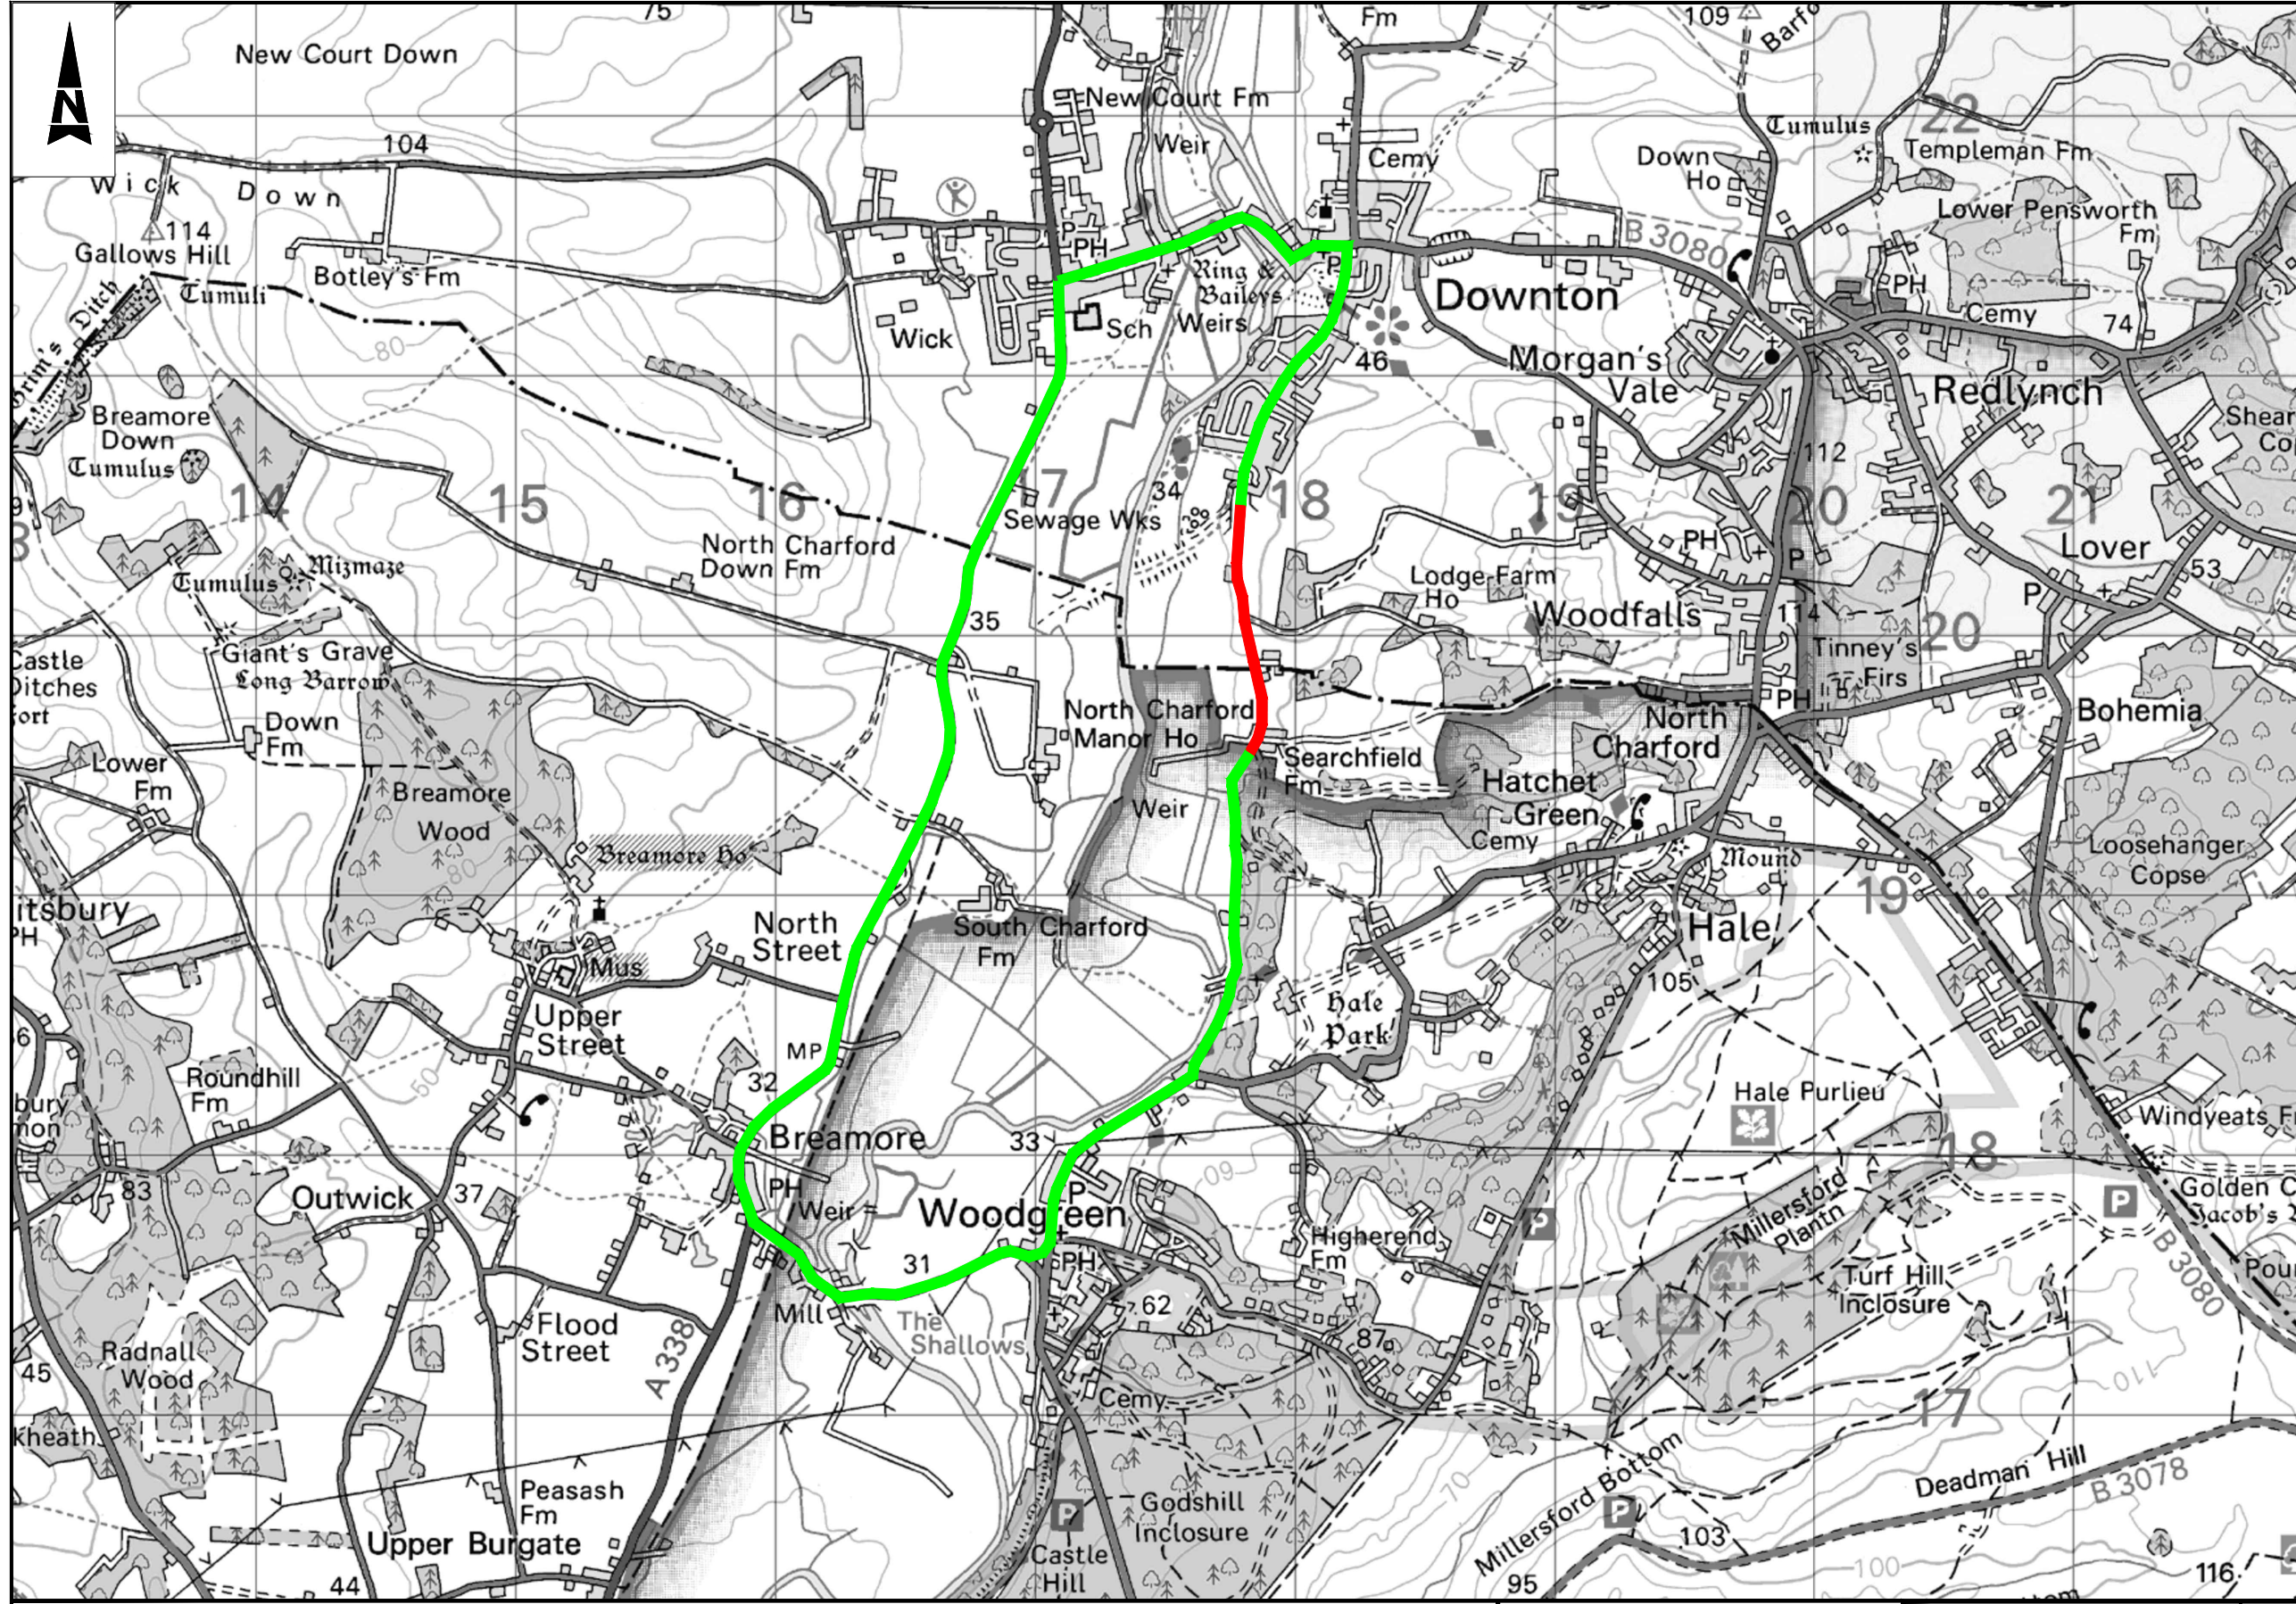

Notes

- Limits of work are approximate and are to be agreed on site with the Engineer or Site Representative.

Key

- Proposed Road Closure
- Proposed Diversion Route

Client Finance Code: 63 35 57
 Works Order No: TBC
 Postal Area:

USRN: 33501537
 OS Grid Ref: 417832, 119567 to 417800, 120534
 Philips Street Atlas:
 Road Speed Limit:

SAFETY, HEALTH AND ENVIRONMENTAL INFORMATION

In addition to the hazards/risks normally associated with the types of work detailed on this drawing, note the following significant residual risks (Reference shall also be made to the design hazard log).

Construction (Enter "None" if applicable)
Maintenance / Cleaning (Enter "None" if applicable)
Use (Enter "None" if applicable)
Decommissioning / Demolition (Enter "None" if applicable)

Description		Drawing Suitability		Status		Project Title			
Status	Revision	Drawn	Checked	Reviewed	Authorised	Issue Date	WORK IN PROGRESS	S0	Major Maintenance 2021/2022 Surface Dressing 2021/2022
Description		ATKINS		County Gate County Way Trowbridge Wiltshire BA14 7FJ Tel: +44 (0)11225 730360		Drawing Title		Moot Lane Proposed Diversion Route	
Description		Copyright © Atkins Limited (2016)		www.atkinsglobal.com		Drawing Number		WHCC_HM - ATK - HSN - 2122SD0445 - DR - CH - 00001	
Description		Wiltshire Council		Client		Location		Original Size: A3 Scale: NTS Project Ref. No: 5197444 Sheet: 1 of 1 Rev: P01.1	
Status	Revision	Drawn	Checked	Reviewed	Authorised	Issue Date			