
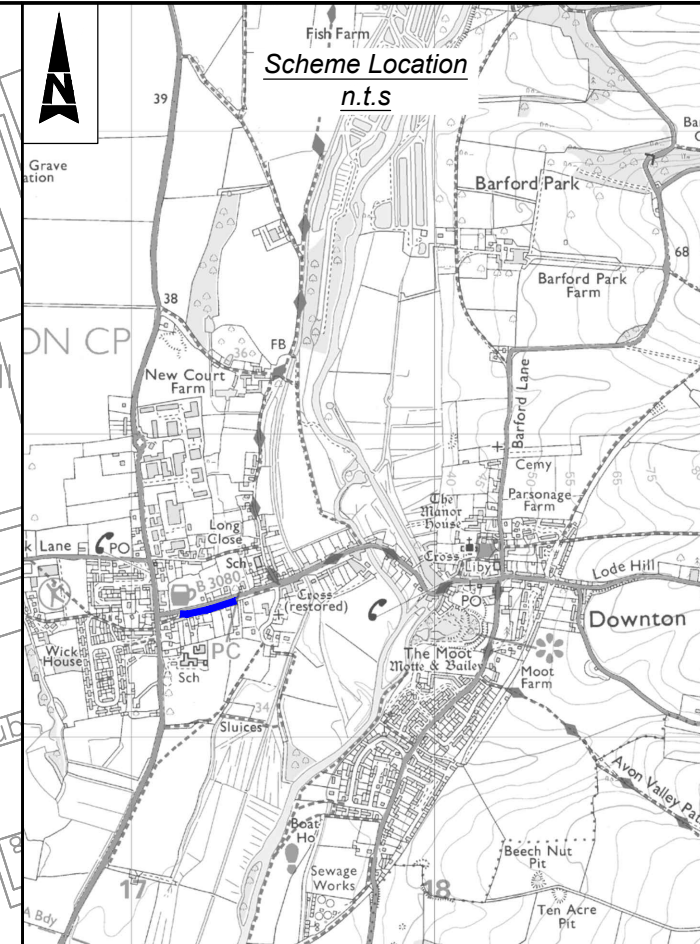


100
Millimetres
10
0
DO NOT SCALE

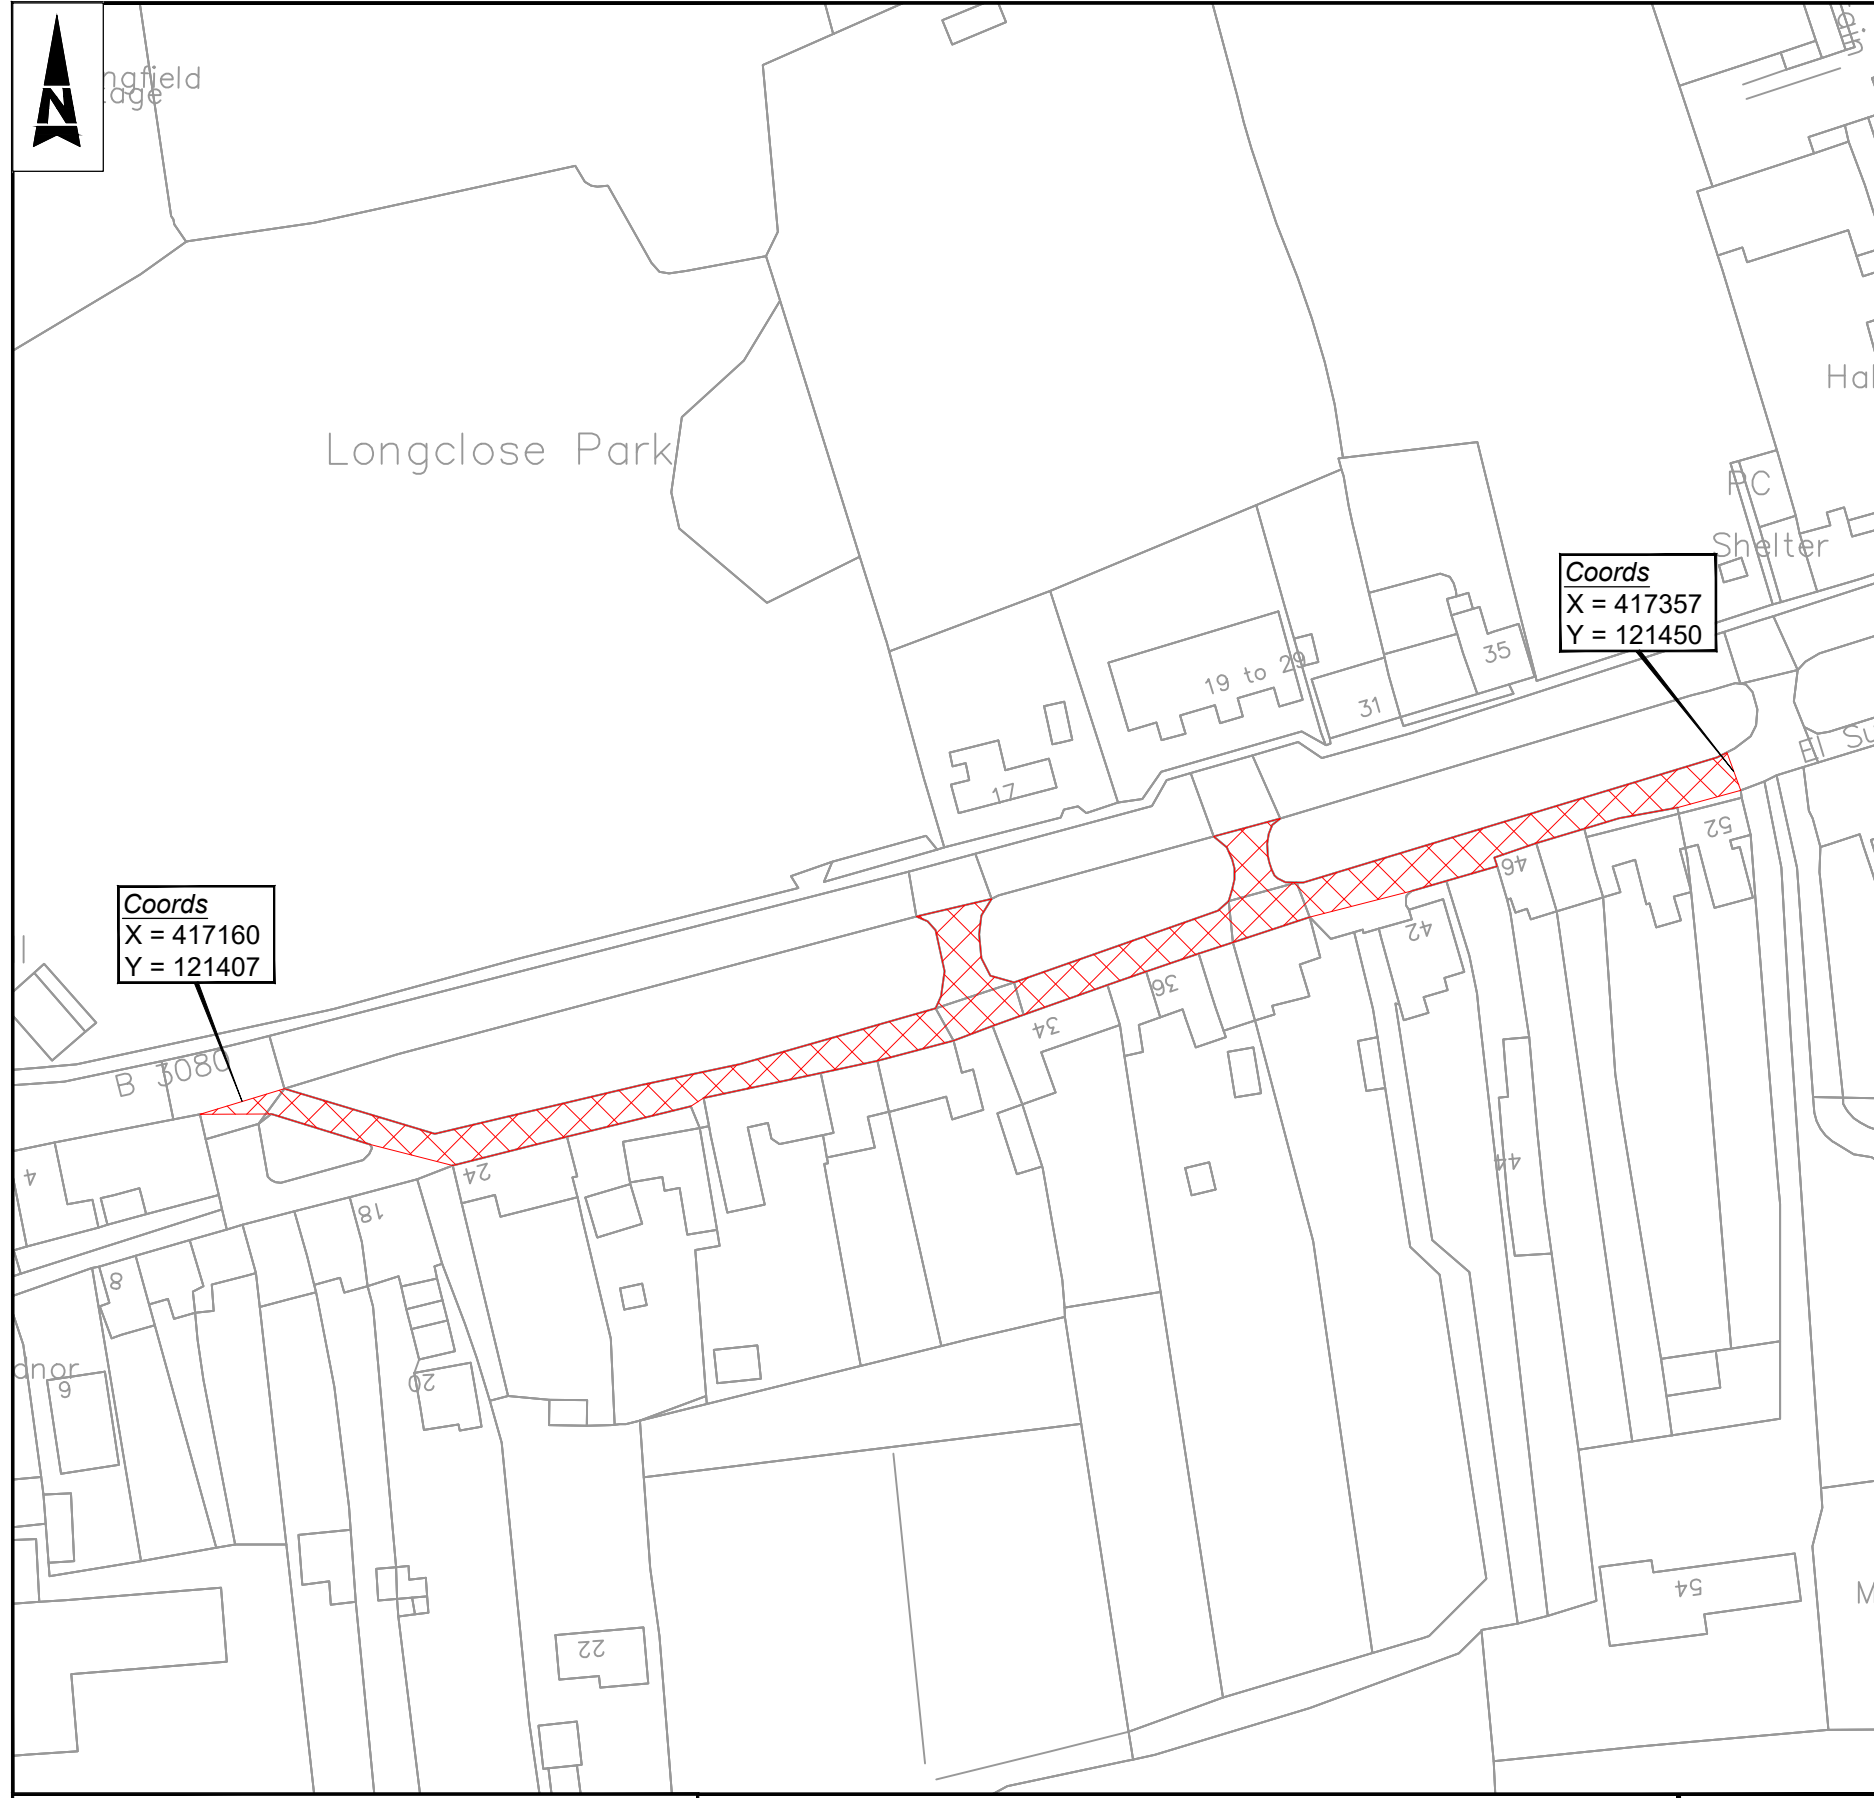

- Notes**
- Limits of work are approximate and are to be agreed on site with the Engineer or Site Representative.
 - Ch. 0m is located at the most westerly junction with the B3080 The Borough, heading east.
- Key**
- Site Extents
 - Scheme Location

Client Finance Code: 63 40 98
 Works Order No: TBC
 Postal Area: SP5

USRN: 33501178
 Grid Ref: 417160, 121407 to 417357, 121450
 Philips Street Atlas: Page 211 A8
 Road Speed Limit: 30mph

SAFETY, HEALTH AND ENVIRONMENTAL INFORMATION	
In addition to the hazards/risks normally associated with the types of work detailed on this drawing, note the following significant residual risks (Reference shall also be made to the design hazard log).	
Construction	(Enter "None" if applicable)
Maintenance / Cleaning	(Enter "None" if applicable)
Use	(Enter "None" if applicable)
Decommissioning / Demolition	(Enter "None" if applicable)

THIS MAP IS REPRODUCED FROM ORDNANCE SURVEY MATERIAL WITH THE PERMISSION OF ORDNANCE SURVEY ON BEHALF OF THE CONTROLLER OF HER MAJESTY'S STATIONERY OFFICE. © CROWN COPYRIGHT. UNAUTHORISED REPRODUCTION INFRINGES CROWN COPYRIGHT AND MAY LEAD TO PROSECUTION OR CIVIL PROCEEDINGS. 100049050, 2022

Description	Status	Revision	Drawn	Checked	Reviewed	Authorised	Issue Date
	A1	C01	GC	KS	KS	SP	24/05/22

Drawing Suitability		Status	Project Title
APPROVED - PUBLISHED		A1	Major Maintenance 2022/2023 Surface Only Schemes 2022/2023
		Drawing Title SO0725 The Borough, Downton Site Extents & Location Plan	
County Gate County Way Trowbridge Wiltshire BA14 7FJ Tel: +44 (0)11225 730360		Drawing Number Project WHCC_HM - ATK - HGN - 2223SO0725 - DR - CH - 00001	
Copyright © Atkins Limited (2018) www.atkinsglobal.com		Location Original Size: A3 Scale: NTS Project Ref: 5214316 Sheet: 1 of 1 Rev: C01	
		Client Wiltshire Council	